



Saved Monday, December 03, 2012 8:08:49 AM C:\BUREAU\Plotted Wednesday, January 09, 2013 3:18:22 PM Burke, Genevieve



J:\72145.00\CAD\LD\PLANSET\72145-DT

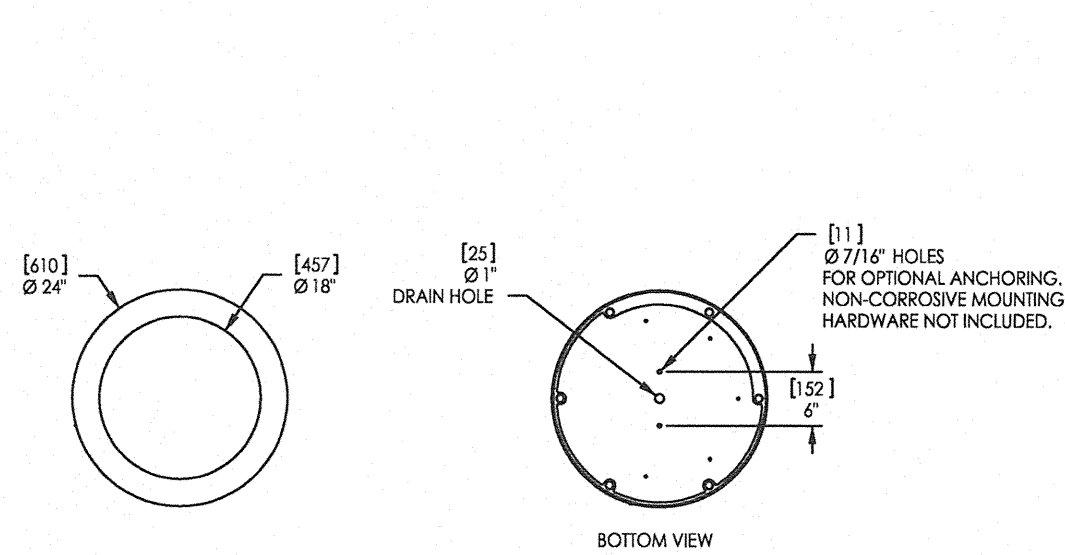

'Austin' Trash Receptacle  
N.T.S. Source: Landscape Forms, Inc. 8/10

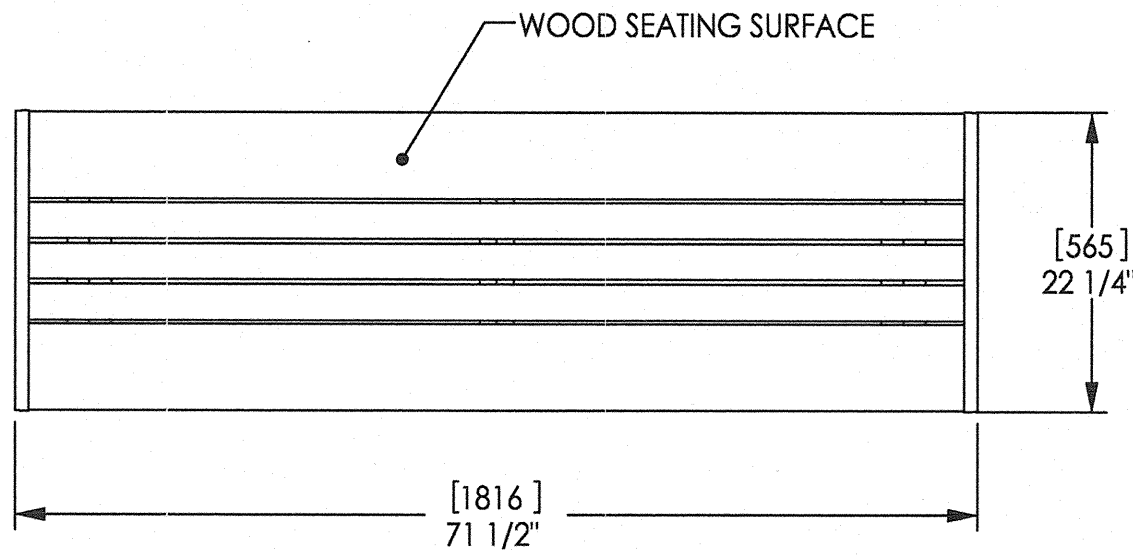


'Austin' Bench  
N.T.S. Source: Landscape Forms, Inc. 8/10

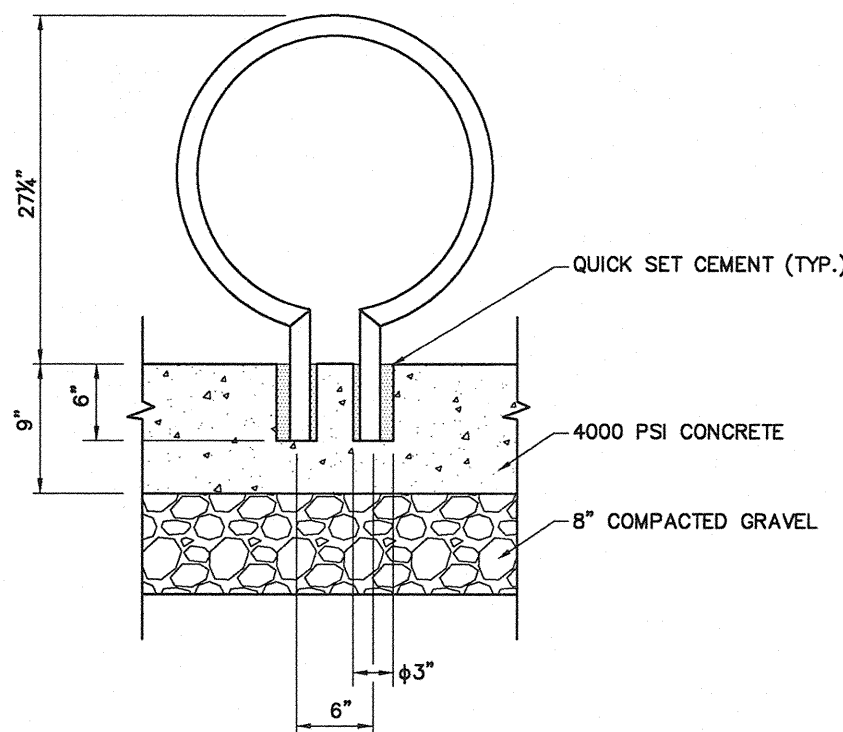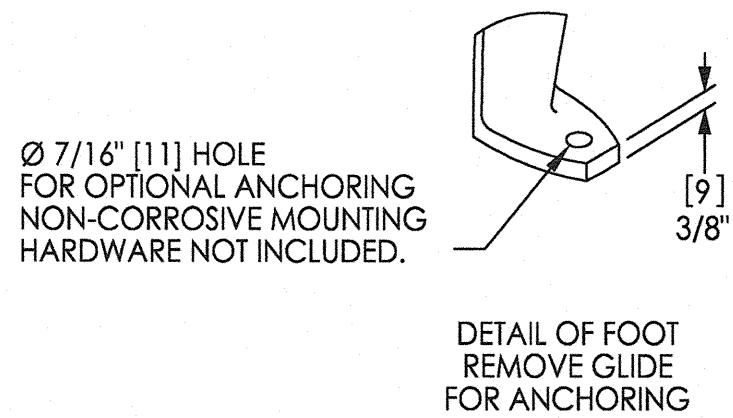


Bike Rack Detail  
N.T.S. Source: Landscapeforms 08/12



- INSTALLATION
1. CORE DRILL 3" DIAMETER (MINIMUM) HOLES 6" DEEP.
  2. PREPARE THE HOLES FOR OUTDOOR ANCHORING CEMENT, SUCH AS Kwikset OR SUPER FOR-ROK. FOLLOW THE MANUFACTURER'S INSTRUCTION FOR BLOWING OUT DUST, FILLING WITH WATER, SCRUBBING, AND REMOVING EXCESS WATER.
  3. PLACE THE BIKE RACK INTO POSITION AND FILL THE HOLES WITH ANCHORING CEMENT.

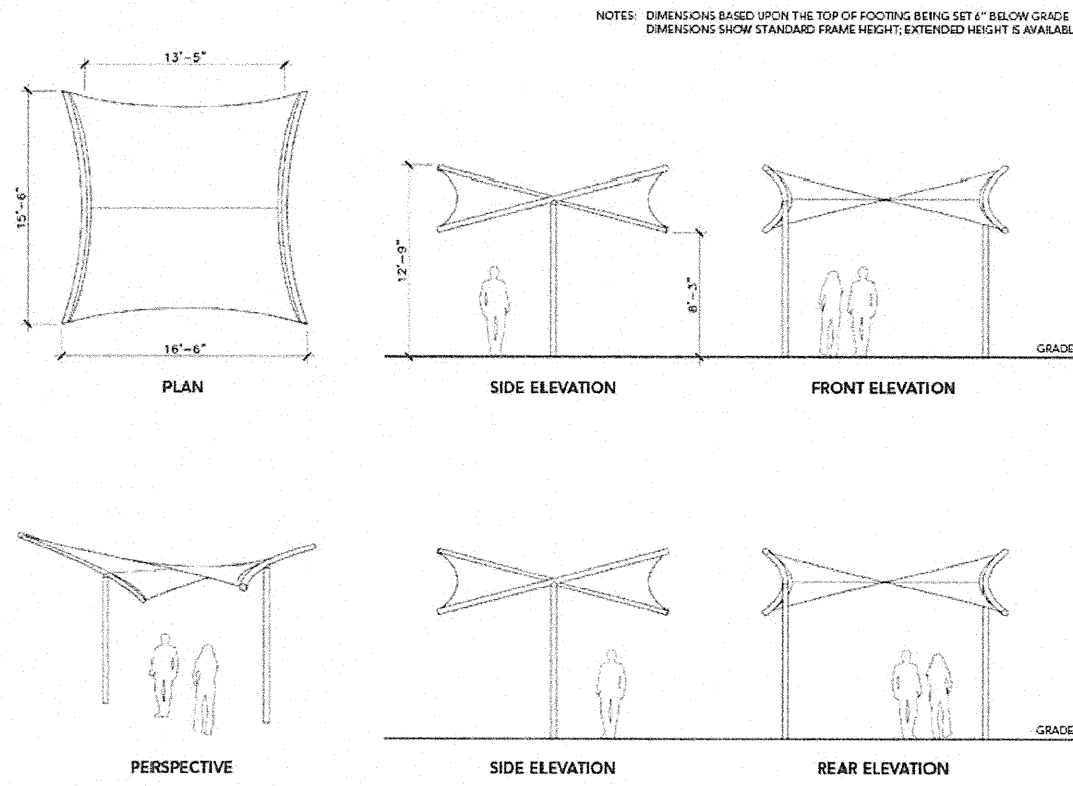

Shade Structure Type 'A' (Sunbird I)  
N.T.S. Source: Tensile Shade Structures, LLC 9/12

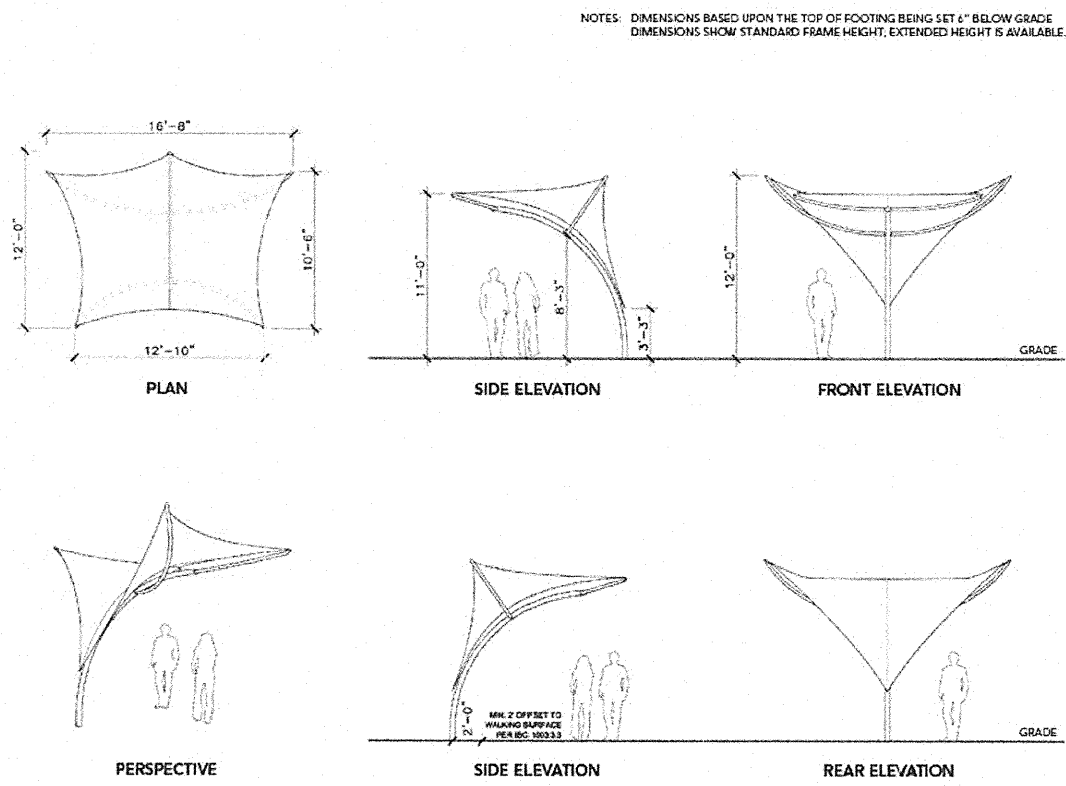


Shade Structure Type 'B' (Sunami I)  
N.T.S. Source: Tensile Shade Structures, LLC 9/12

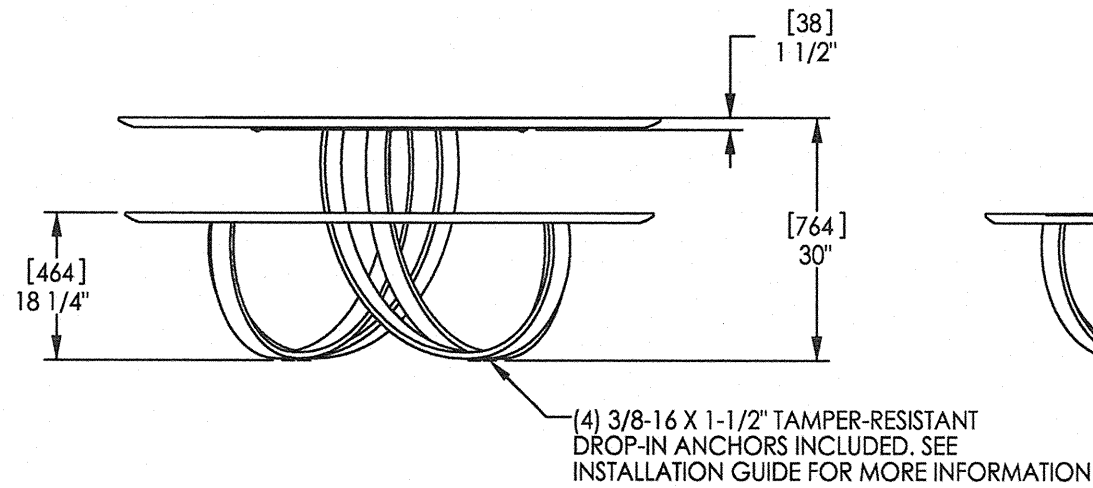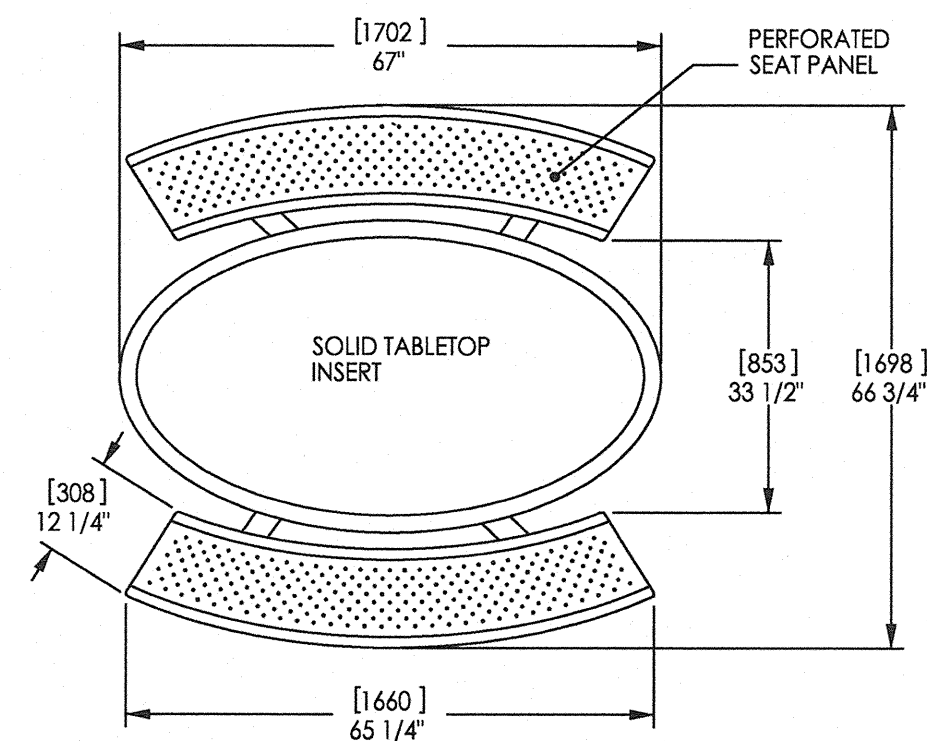

'Charlie' Cafe Table  
N.T.S. Source: Landscape Forms, Inc. 9/10

\* UNIT MUST BE SURFACE MOUNTED \*

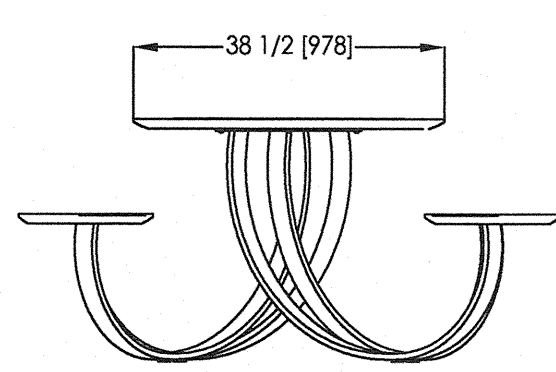

UNI-SEX  
PORTABLE TOILET  
DETAIL

1	TOWN COMMENTS	1/9/13
No.	Revision	Date
Designed by	Drawn by	Checked by
CAD checked by	Approved by	Date
Scale	Date	October 25, 2012
Project Title		

Police Cove Park


County Road, RI Route 114  
Barrington, RI  
Issued for  
Permitting

Not Approved for Construction  
Drawing Title


Site Details 3

DINGHY RACK  
DETAIL

GRAVEL LAWN  
BASE

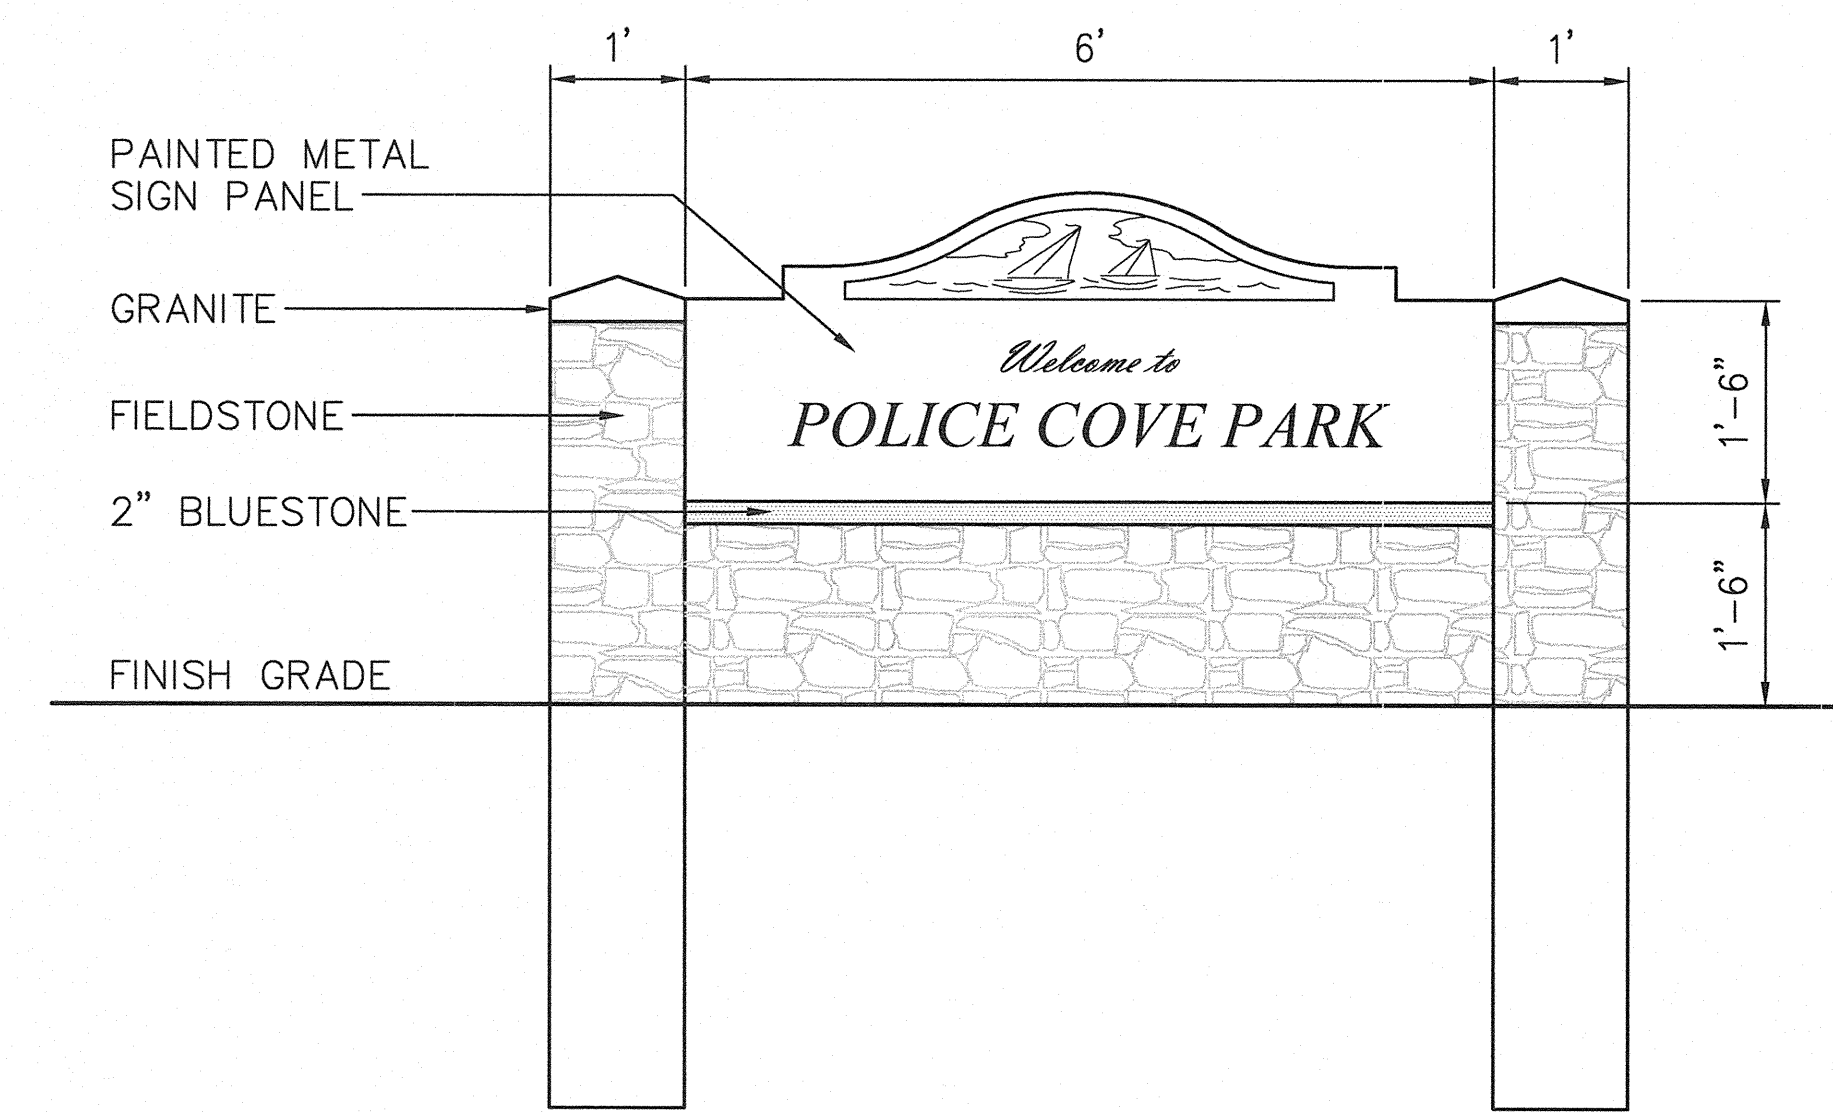

Entrance Sign Detail  
N.T.S. Source: VHB 9/12

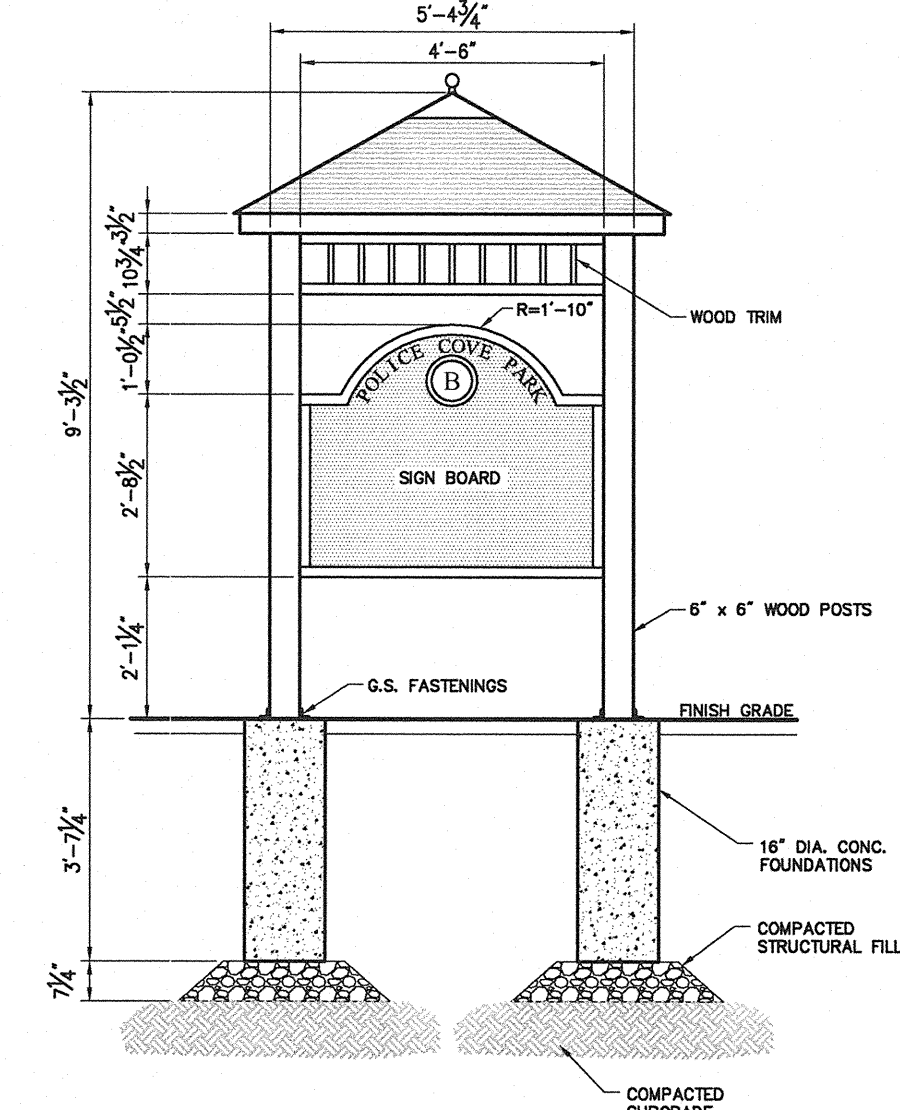

Kiosk Detail  
N.T.S. 7/06

JONATHAN B. STABACH

NO. 7794

REGISTERED PROFESSIONAL ENGINEER (CIVIL)

7/9/13

Project Number 72145.00

Drawing Number

C-7

Sheet 7 of 9

Project Number 72145.00